



- Notes**
1. Do not scale from this drawing. 1:1 is done only.
 2. Contractor to check all dimensions on site prior to the commencement of work and report any discrepancies to the Architect.
 3. The Architect's responsibility ends with the design, B2123 and specification documents.
 4. Cross refer to structural engineers' design for all structural interventions.


Proposed West Elevation to Block C

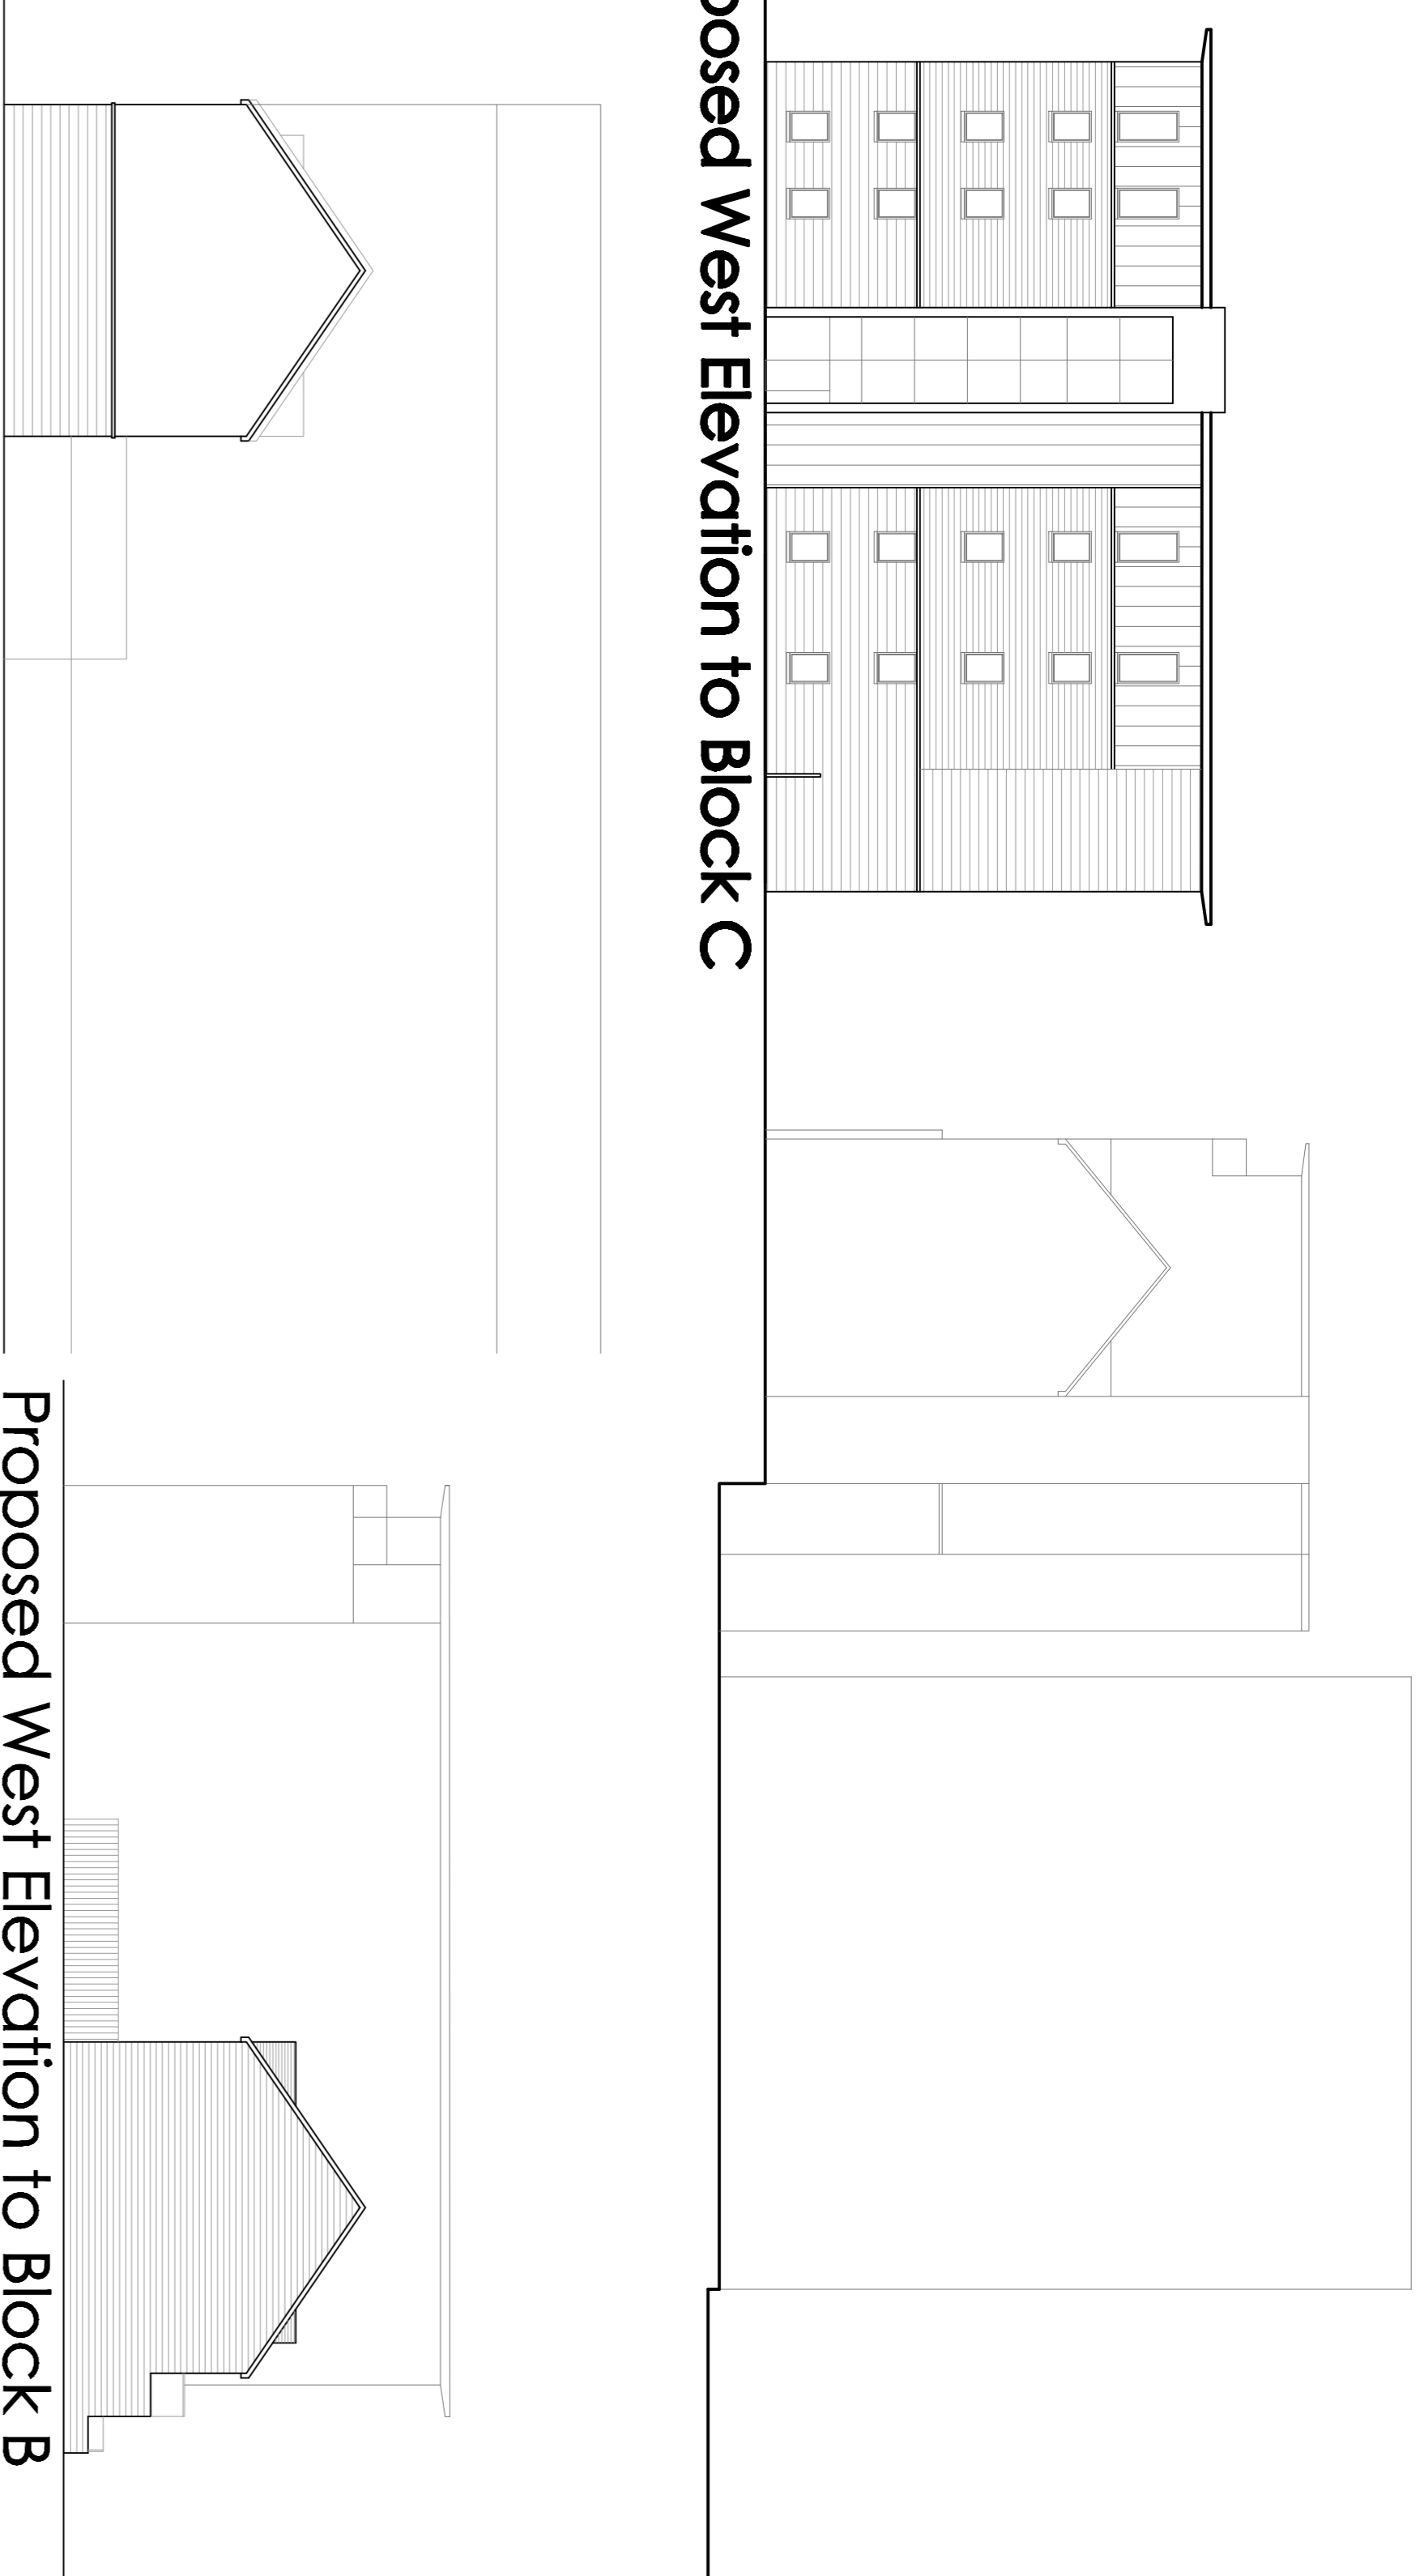

Proposed East Elevation to Block B

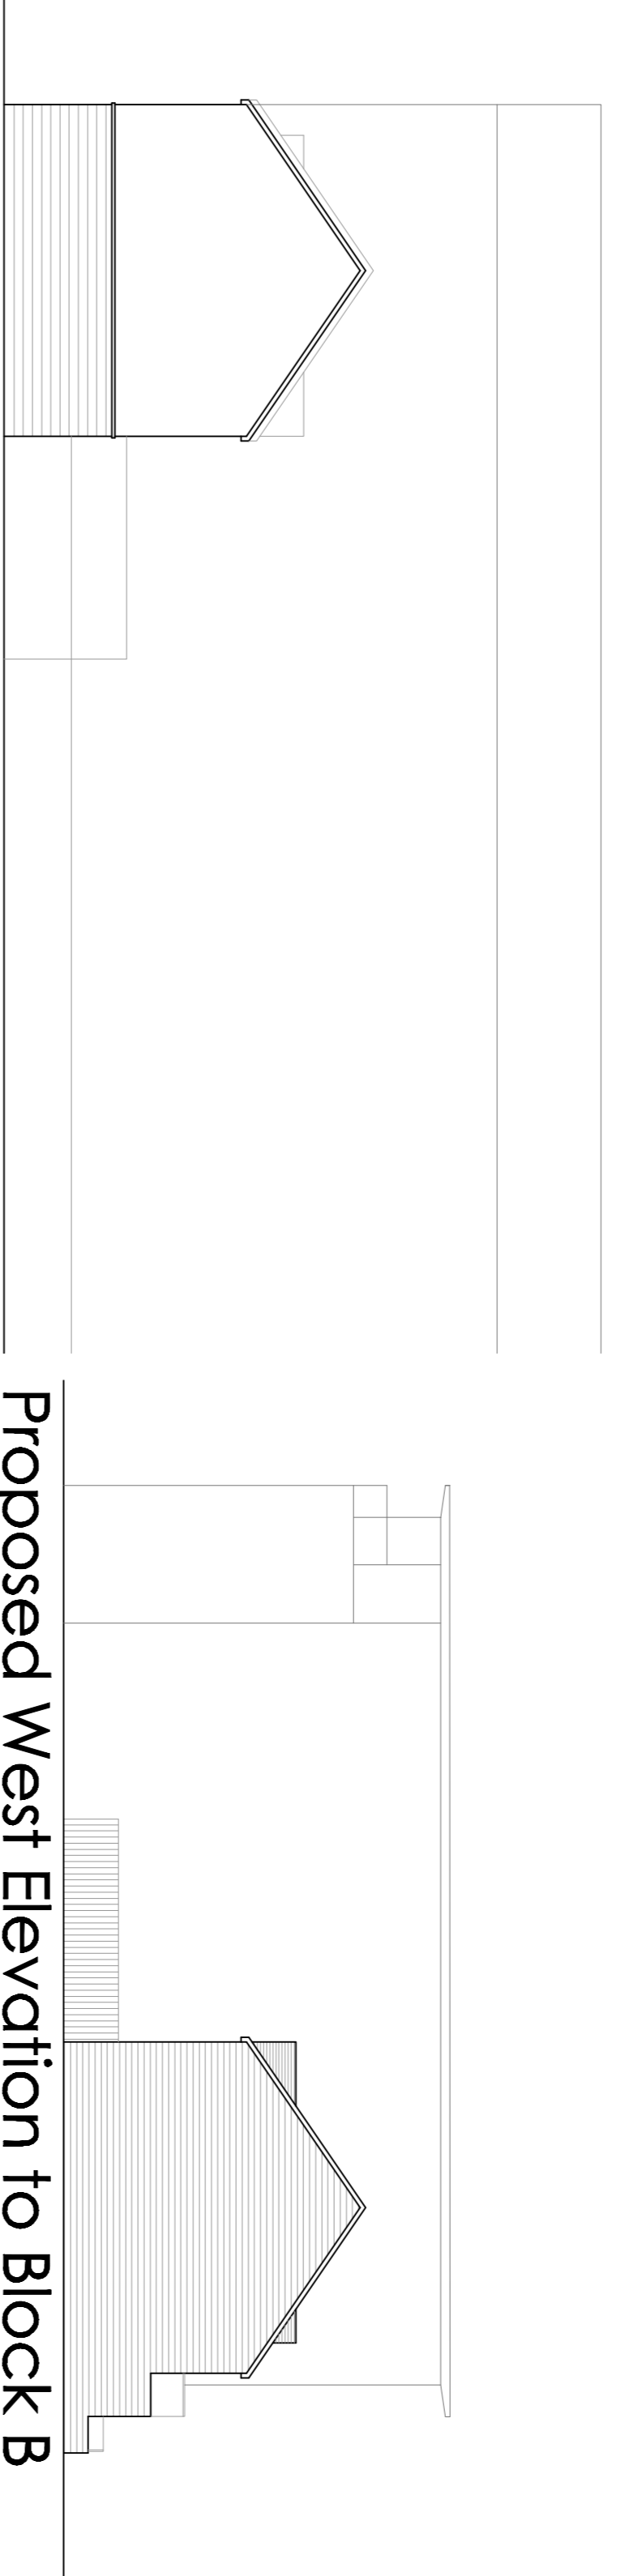



Proposed West Elevation to Block B

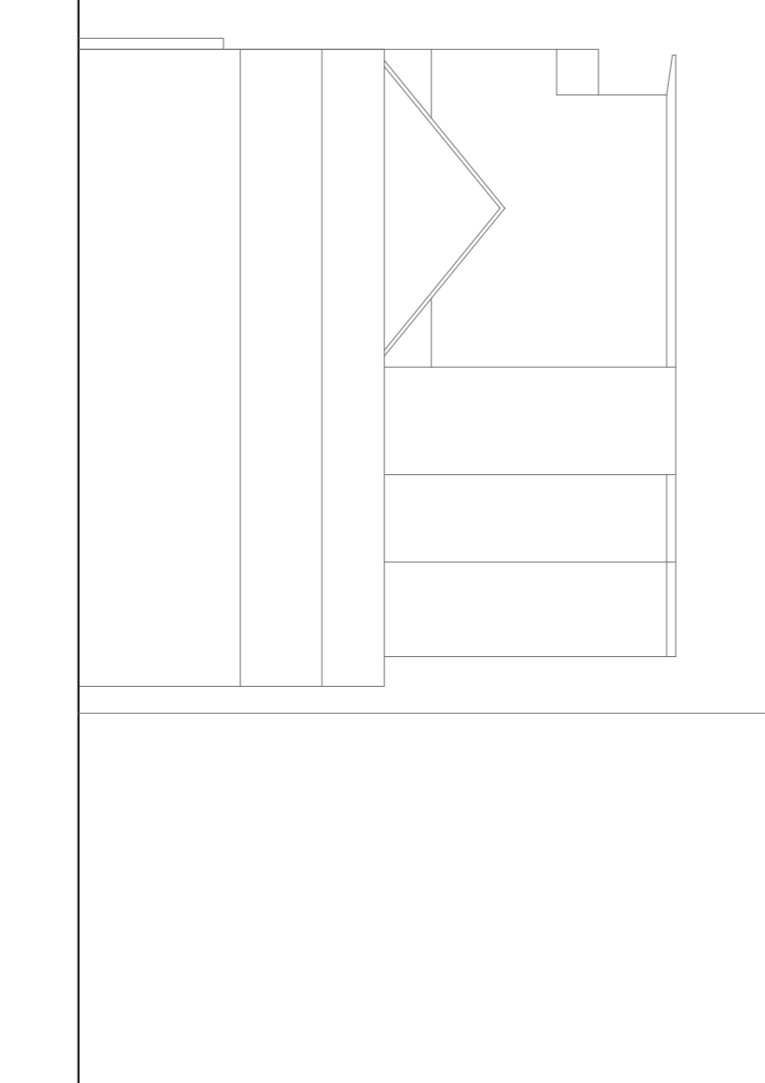

Proposed North Elevation to Block C



Proposed West Elevation to Block D

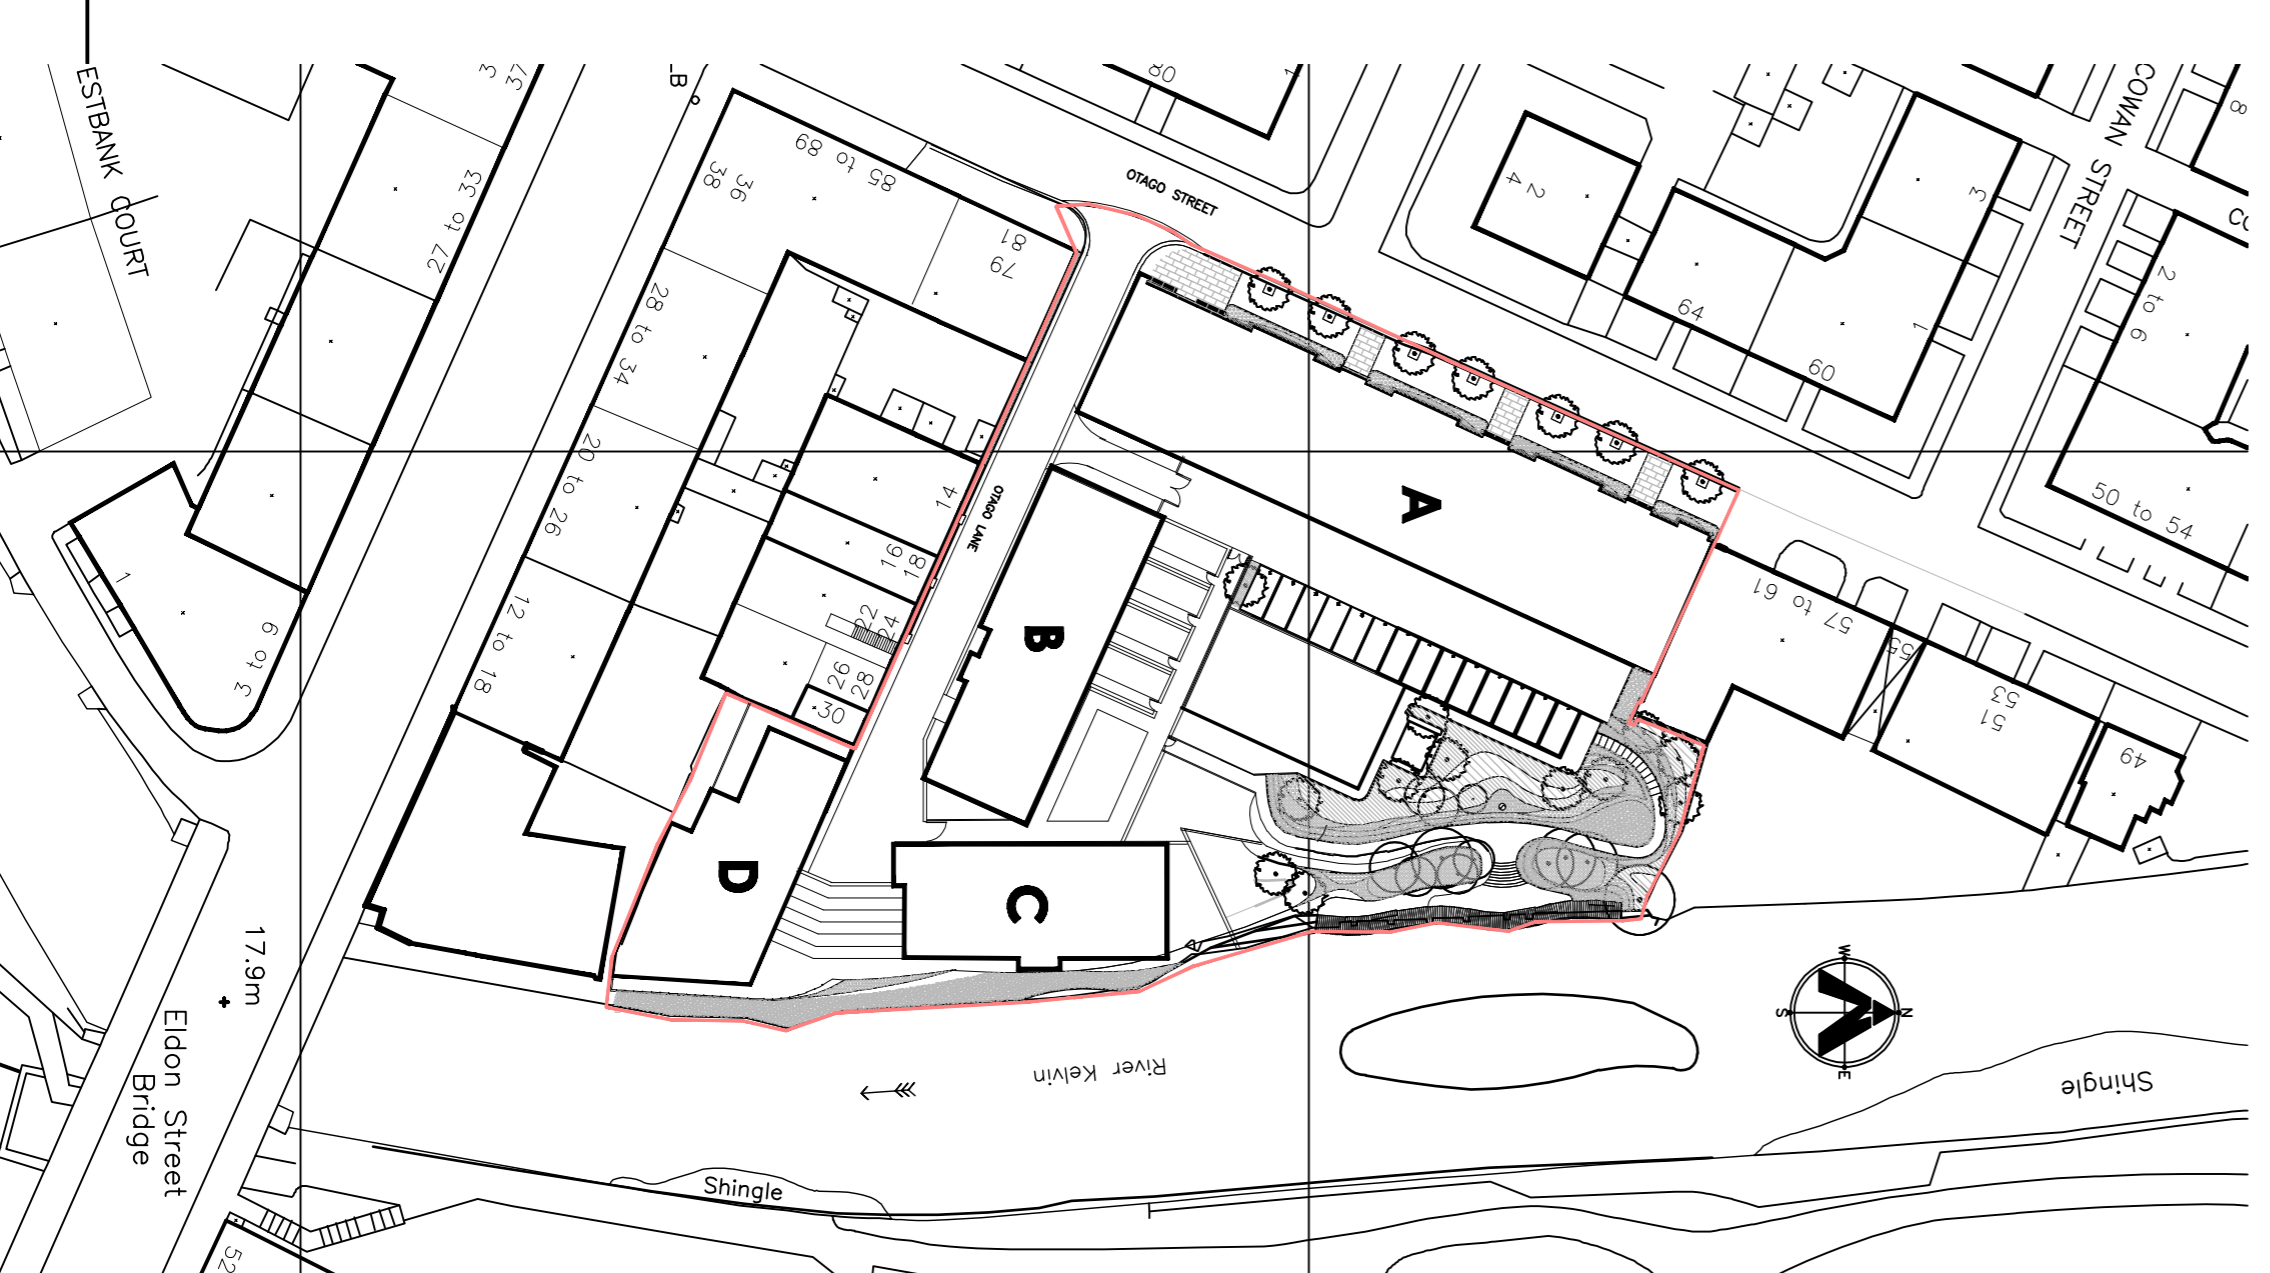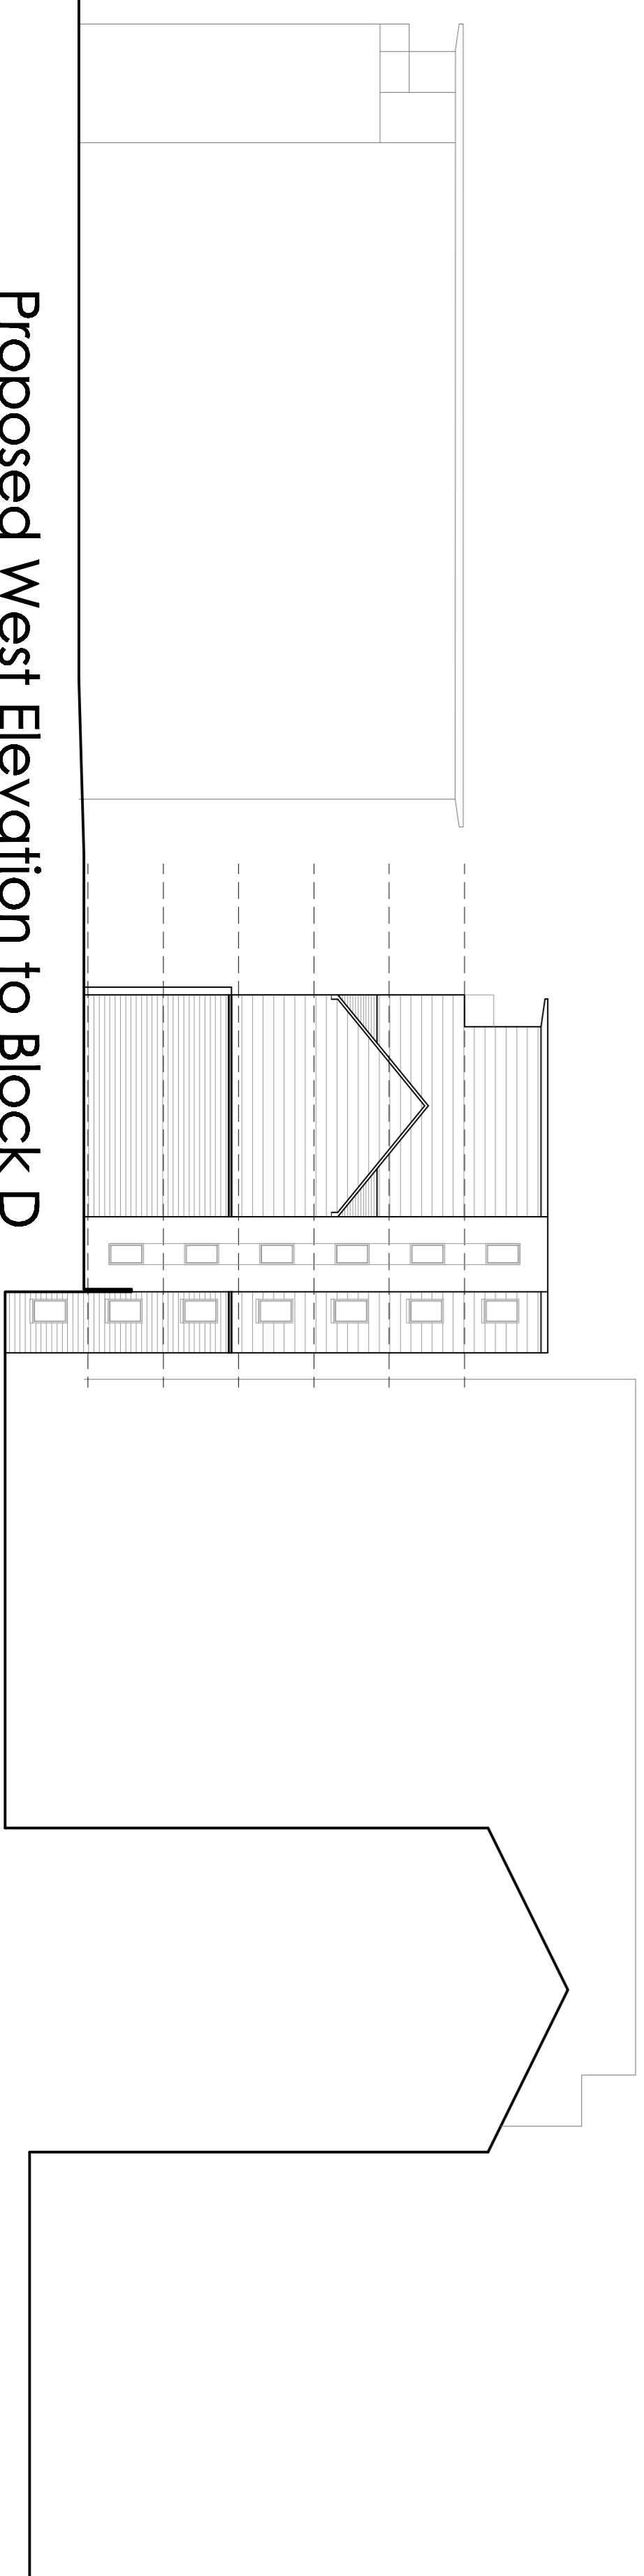

Rev	Date	Description	Rev by	Checked by
Stage D - Detailed Proposals				

idp PARTNERSHIP
IAN DARBY PARTNERSHIP
SCOTLAND

88 South Woodside Road, Glasgow G10 0RT
 Tel: 0141 342 5400 Fax: 0141 342 5401 Email: info@idppartnership.scot.nhs.uk
 Proposed Residential Development, Chigo Lane, Glasgow
 for Chigo Street Developments Ltd

Project Architect	AC	Drawn by	AC
Scale 1:1	1:200 (A1)	Project Number	G1016
Date	20/1/2011	Plot	L016
OPERATOR - IAN DARBY LTD			