


NOTES

1. Do not scale from this drawing. If in doubt ask.
2. This drawing is prepared in accordance with the Architect's Instructions to the Architect. It is the responsibility of the Architect to ensure that the design is in accordance with the Architect's Instructions to the Architect. It is the responsibility of the Architect to ensure that the design is in accordance with the Architect's Instructions to the Architect.
3. To be read in conjunction with all other drawings, bills and specifications.
4. Check notes to structural engineers design for all structural information.

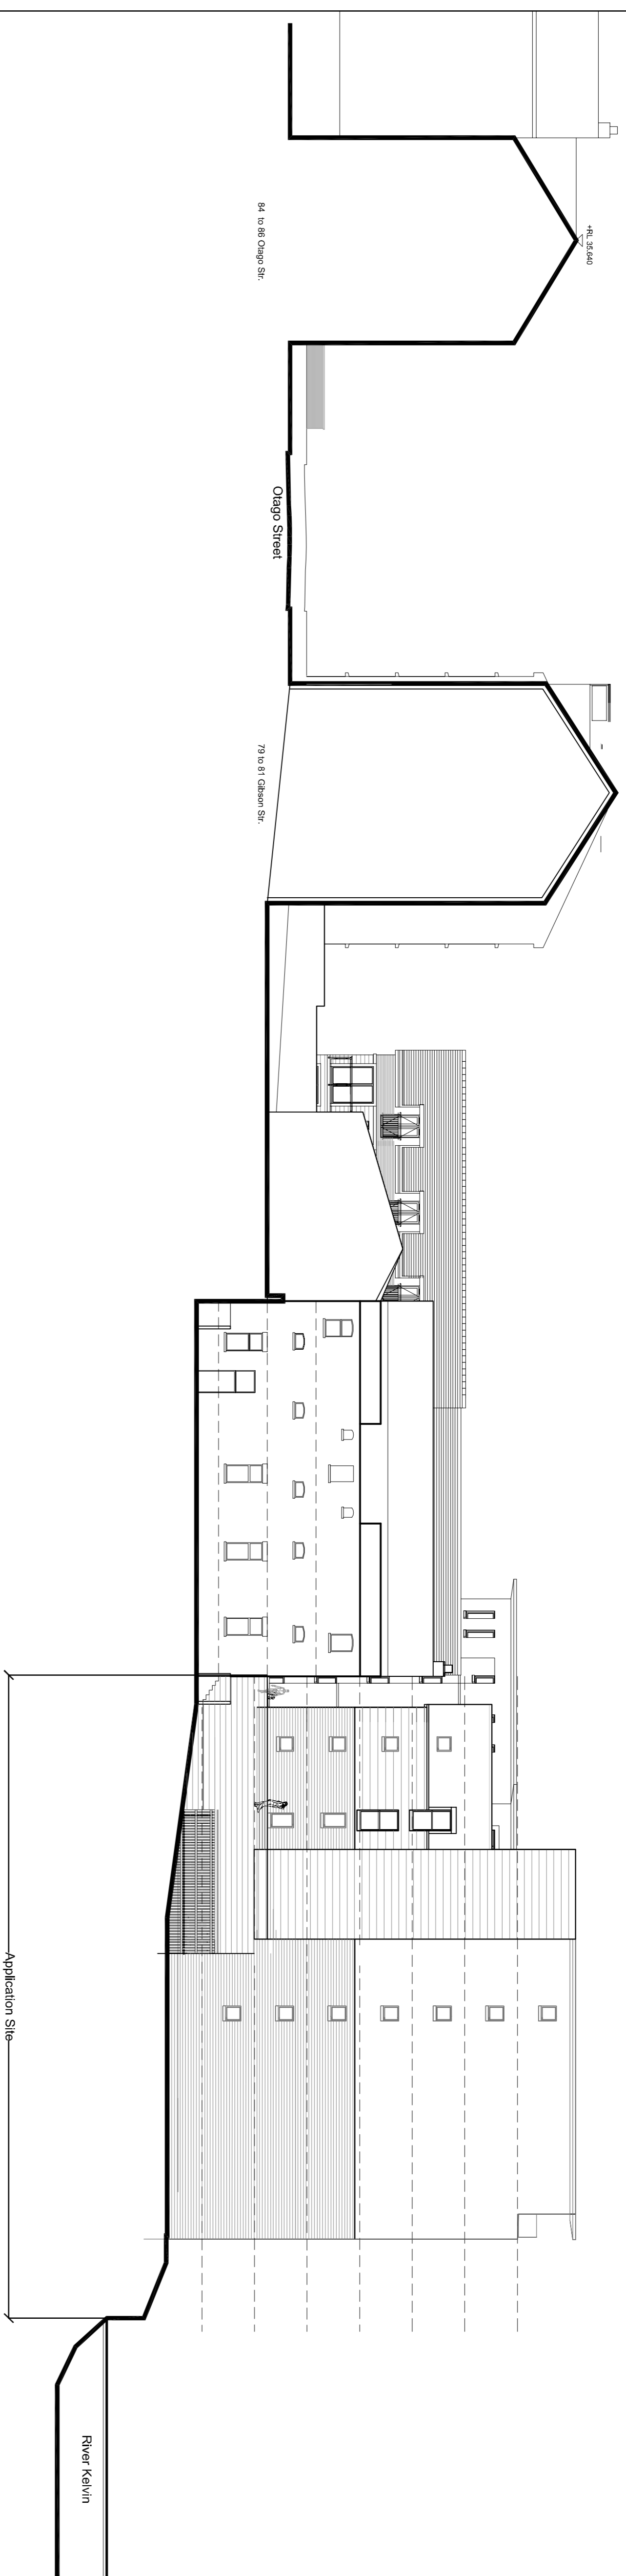

Proposed South Elevation to Block D



Proposed North Elevation to Block B

NO.	DATE	DESCRIPTION	NO. BY	ISSUED

Stage D - Detailed Proposals

idp PARTNERSHIP
IAN DARBY PARTNERSHIP
SCOTLAND

85 South Woodside Road, Glasgow G3 7JF
 Tel: 0141 342 3400 Fax: 0141 342 3401 Email: info@ian-darby-partnership.co.uk
 Ian Darby
 Proposed Residential Development, Olago Lane, Glasgow
 for Olago Street Developments Ltd

Drawing Title
 Proposed Elevations Block B (North) and Block D (South)

Project Reference	AC	Drawn by	AC
Scale	1:200(0/8/1)	Checked by	
Date	22.12.10	Drawing Number	G1016
			L015

Copyright © IanDarby.co.uk