


1 North Elevation  
Scale: 1:200

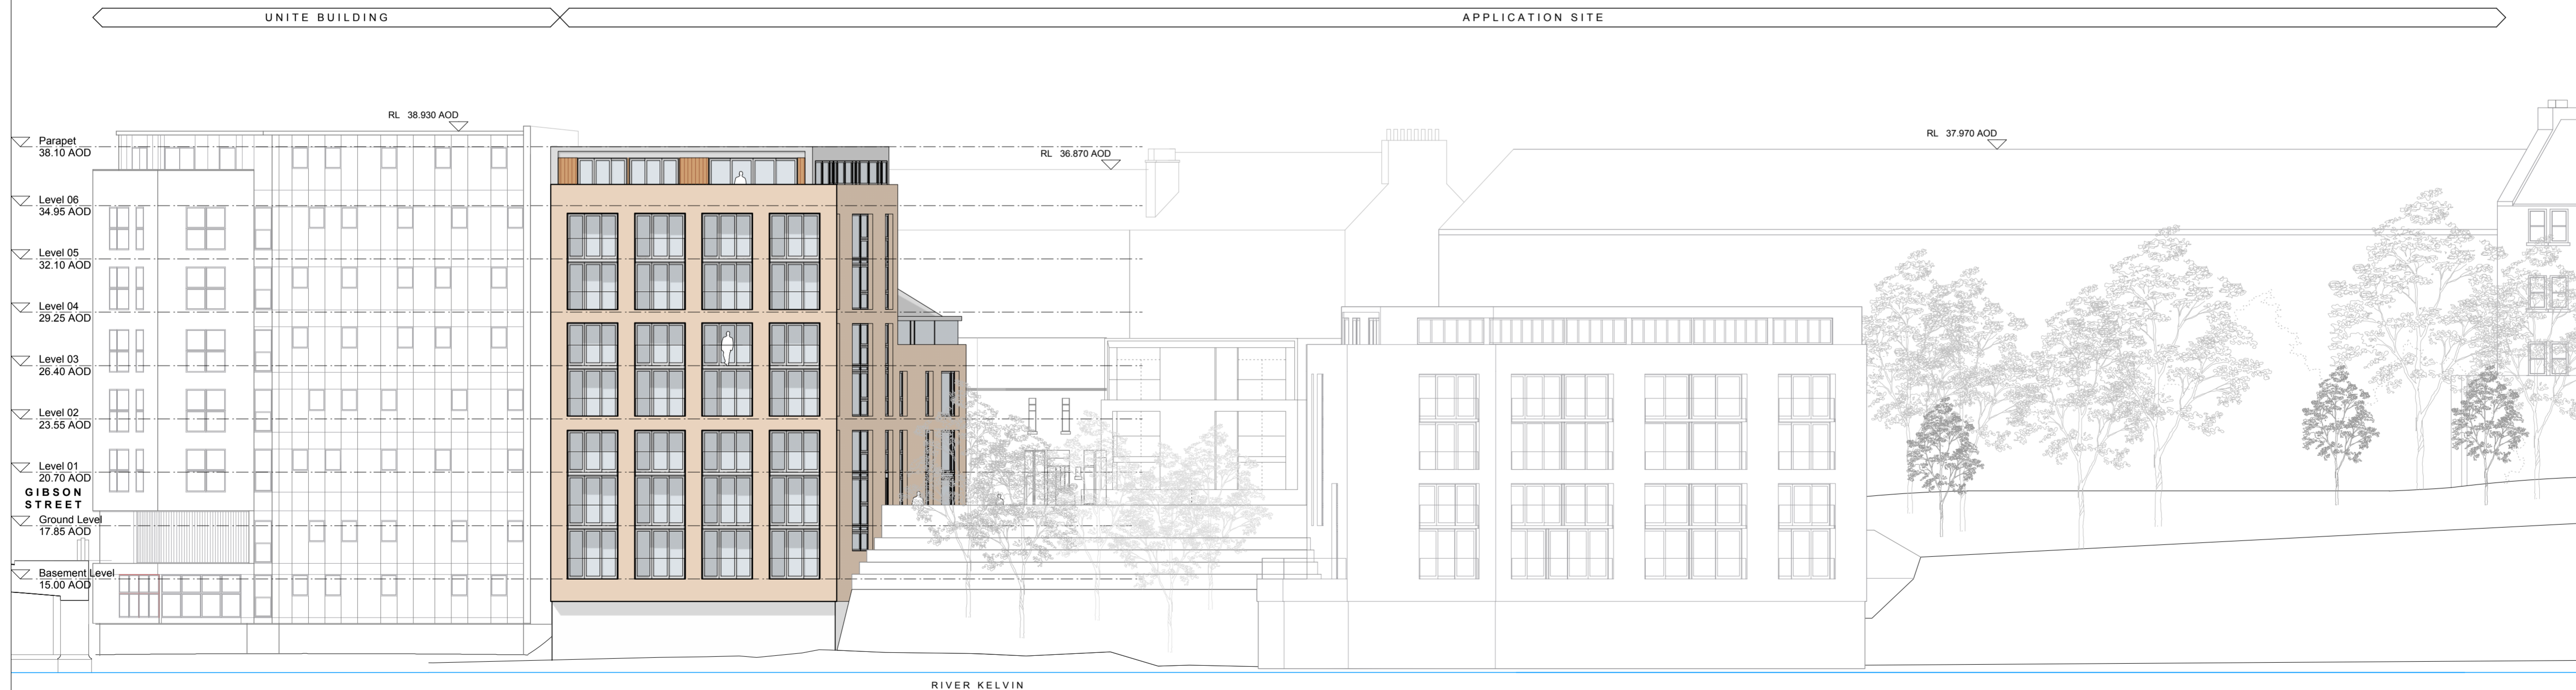

2 East Elevation  
Scale: 1:200

USE FIGURED DIMENSIONS ONLY. DO NOT SCALE FROM THIS DRAWING. ALL DIMENSIONS IN MM UNLESS NOTED OTHERWISE.

ALL DIMENSIONS TO BE VERIFIED ON SITE BEFORE PROCEEDING WITH WORK.


GARETH HOSKINS ARCHITECTS (GHA) TO BE NOTIFIED IN WRITING OF ANY DISCREPANCIES PRIOR TO ORDERING MATERIALS OR COMMENCING WORK.

TO BE READ IN CONJUNCTION WITH ALL OTHER GHA DRAWINGS, SCHEDULES AND SPECIFICATIONS.

ALL DRAWINGS TO BE READ IN CONJUNCTION WITH ENGINEER'S DRAWINGS.

REFER TO CONSULTANTS' DRAWINGS FOR STRUCTURAL AND SERVICES INFORMATION.

ALL EXISTING SITE INFORMATION SUPPLIED BY THE CLIENT.

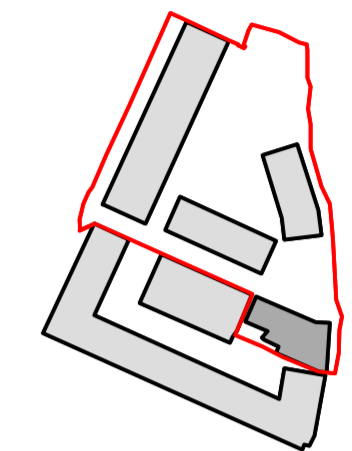

- MATERIALS KEY**
- Brick
  - Zinc Cladding
  - Timber Cladding
  - Fibre Cement Slates

A (23-09-11) PLANNING ISSUE (TH)  
REV

<b>garethhoskinsarchitects</b>			
charlotte house 78 queen street glasgow G1 3DN 1 0141 221 9600 1 0141 222 2770			
PROJECT PROPOSED RESIDENTIAL DEVELOPMENT - OTAGO LANE			
CLIENT OTAGO STREET DEVELOPMENT LTD			
DWG. NO.	BLOCK D - ELEVATIONS	REVISION	DRAWN BY
OSG AL(00)402		A	TH
DATE	ISSUE	SCALE	
AUG 2011	PLANNING	1:200 at A1	