


- Notes**
1. Do not scale from this drawing. If in doubt ask.
  2. Contractor to check all dimensions on site prior to the commencement of works and report any discrepancies to the Architect immediately.
  3. To be read in conjunction with all other drawings, bills and specification documents.
  4. Cross refer to structural engineers design for all structural information.



Rev	Date	Description	Rev by	Checked

Status: Stage D - Detailed Design

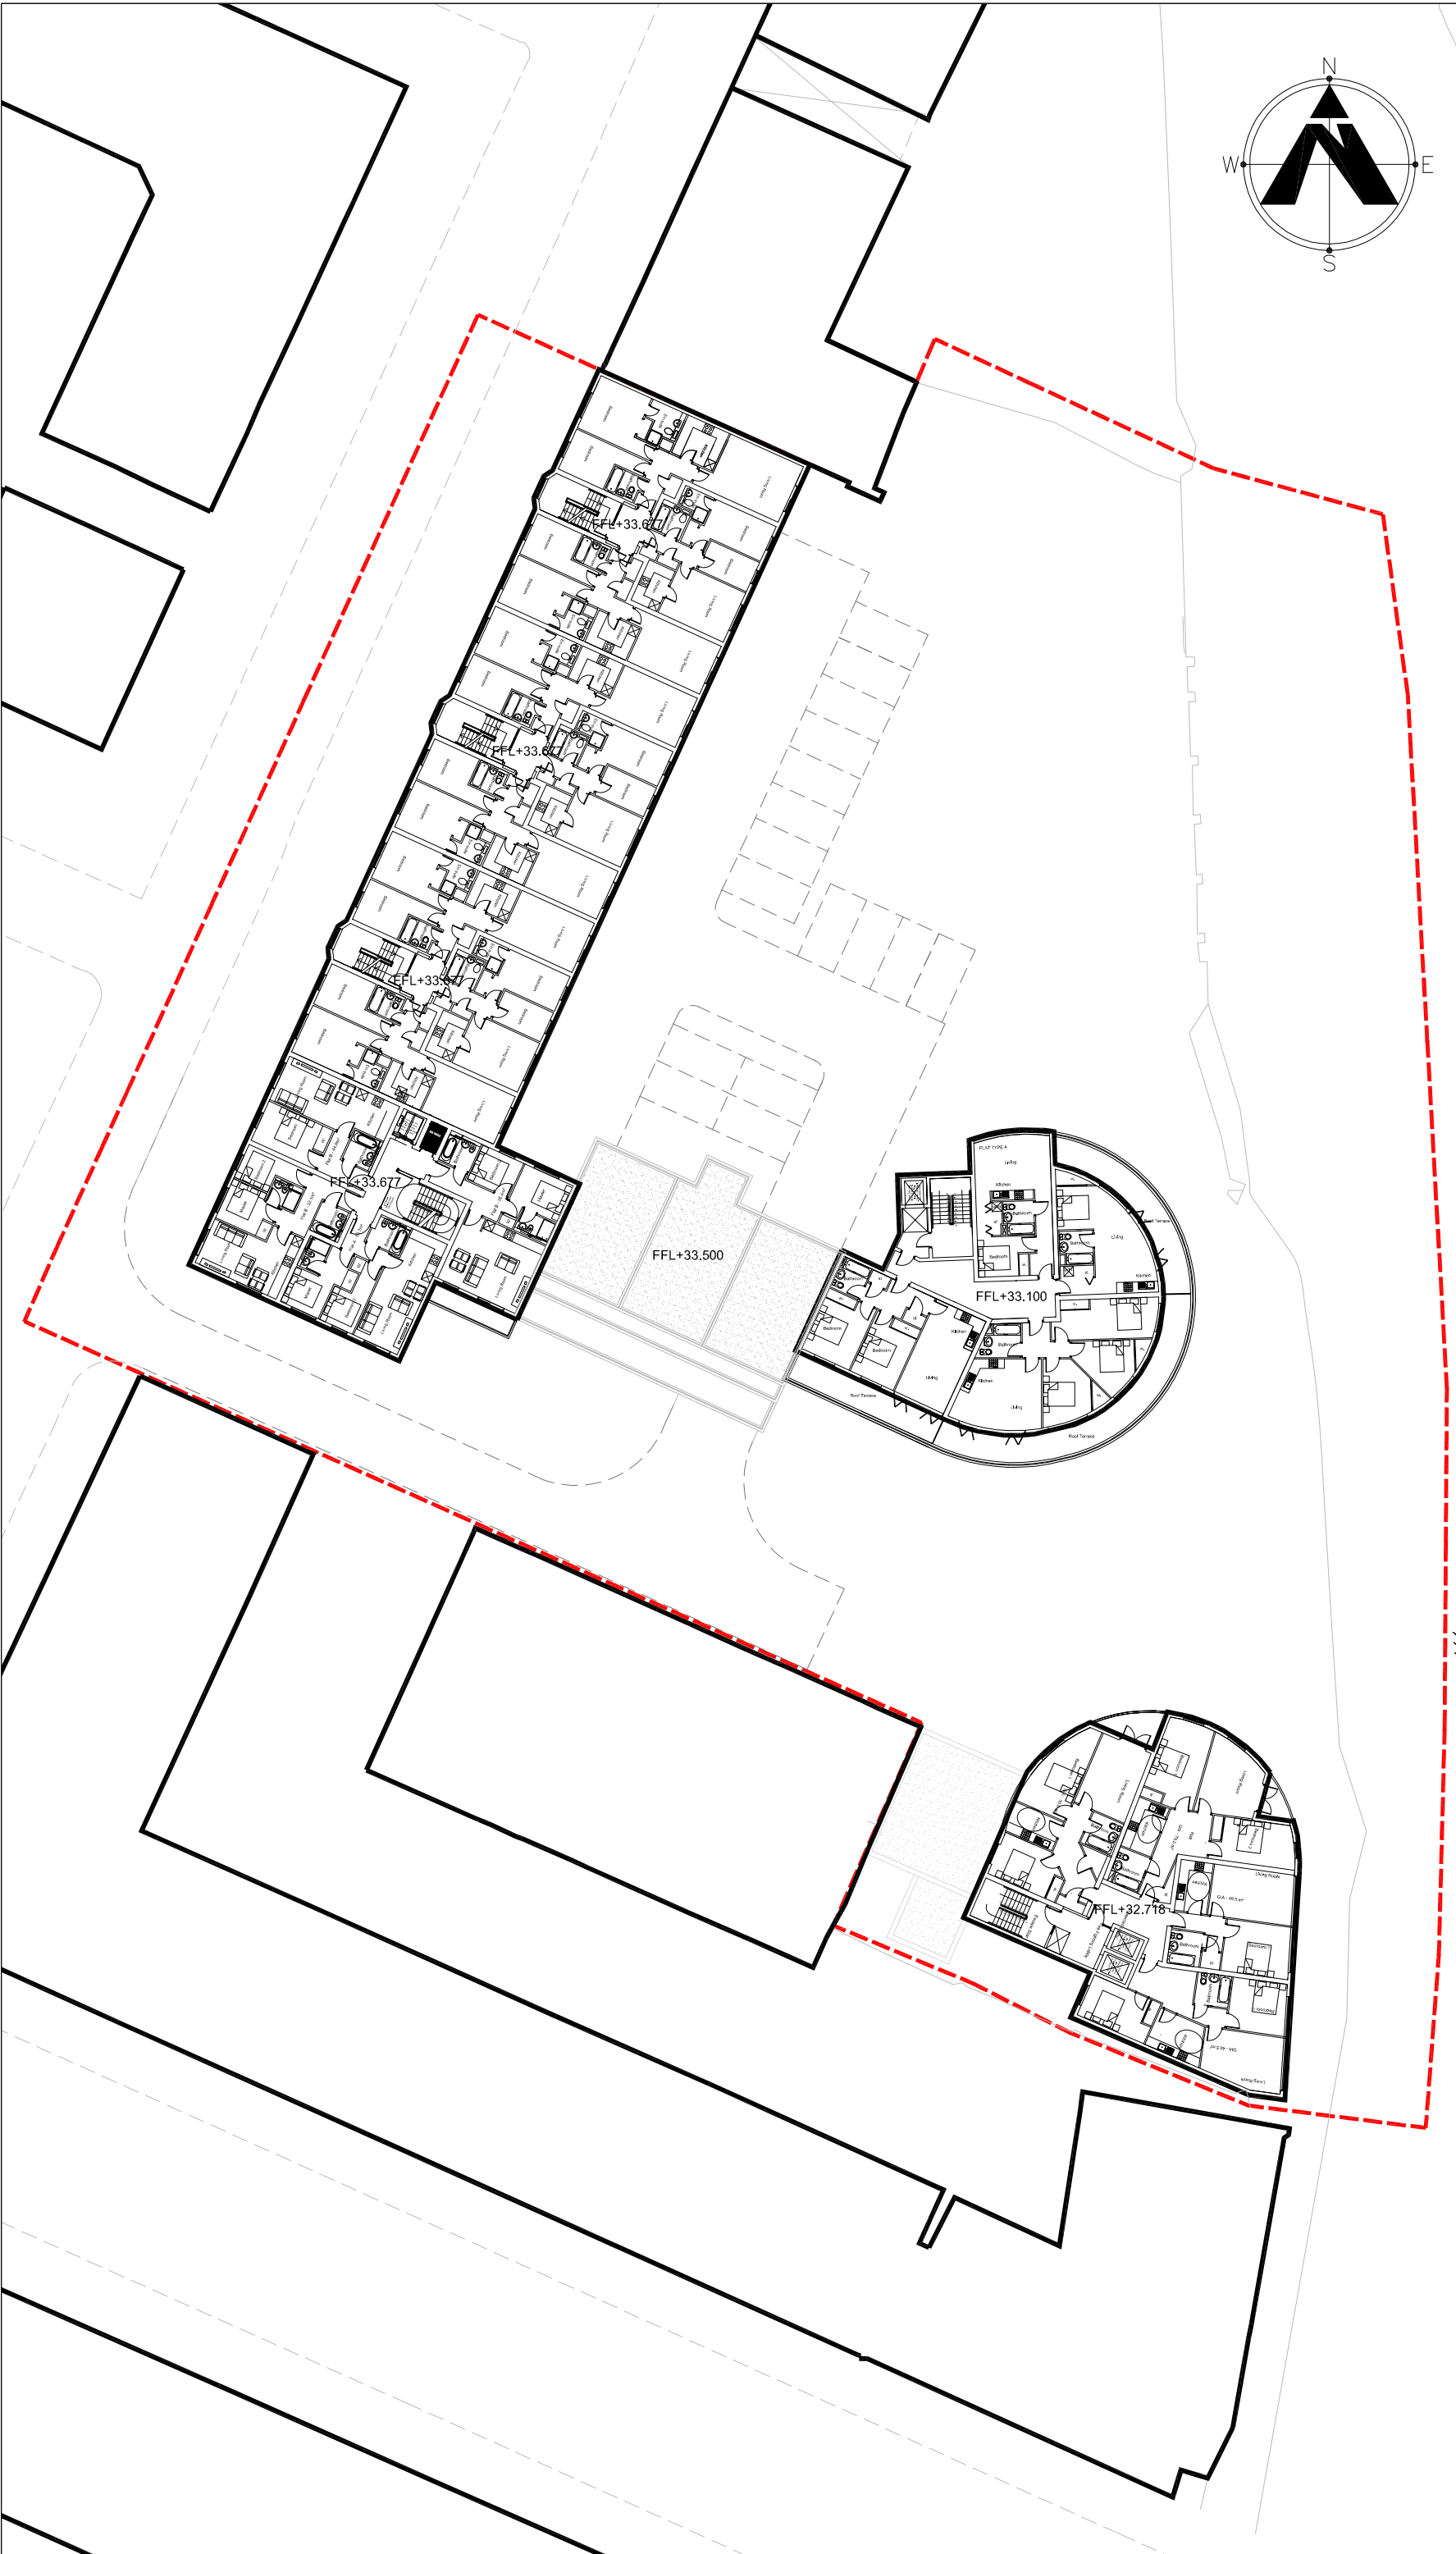

95 Smith Woodside Road, Glasgow G20 9HT  
 Tel: 0141 342 5400 Fax: 0141 342 5401 Email: info@idpartnership-scotland.com  
 Job - Client  
 Proposed Residential Development, Otogo Lane, Glasgow  
 for Otogo Street Ltd.

Drawing Title  
 Proposed Fifth Floor Plan

Project Architect	AC	Drawn by	FDE	Checked by
Scale 1st	1:200 @ A1	Job Number	954	Drawing Number
Date	09/06/09			L - 012