



1 Block B Section AA
Scale 1:200

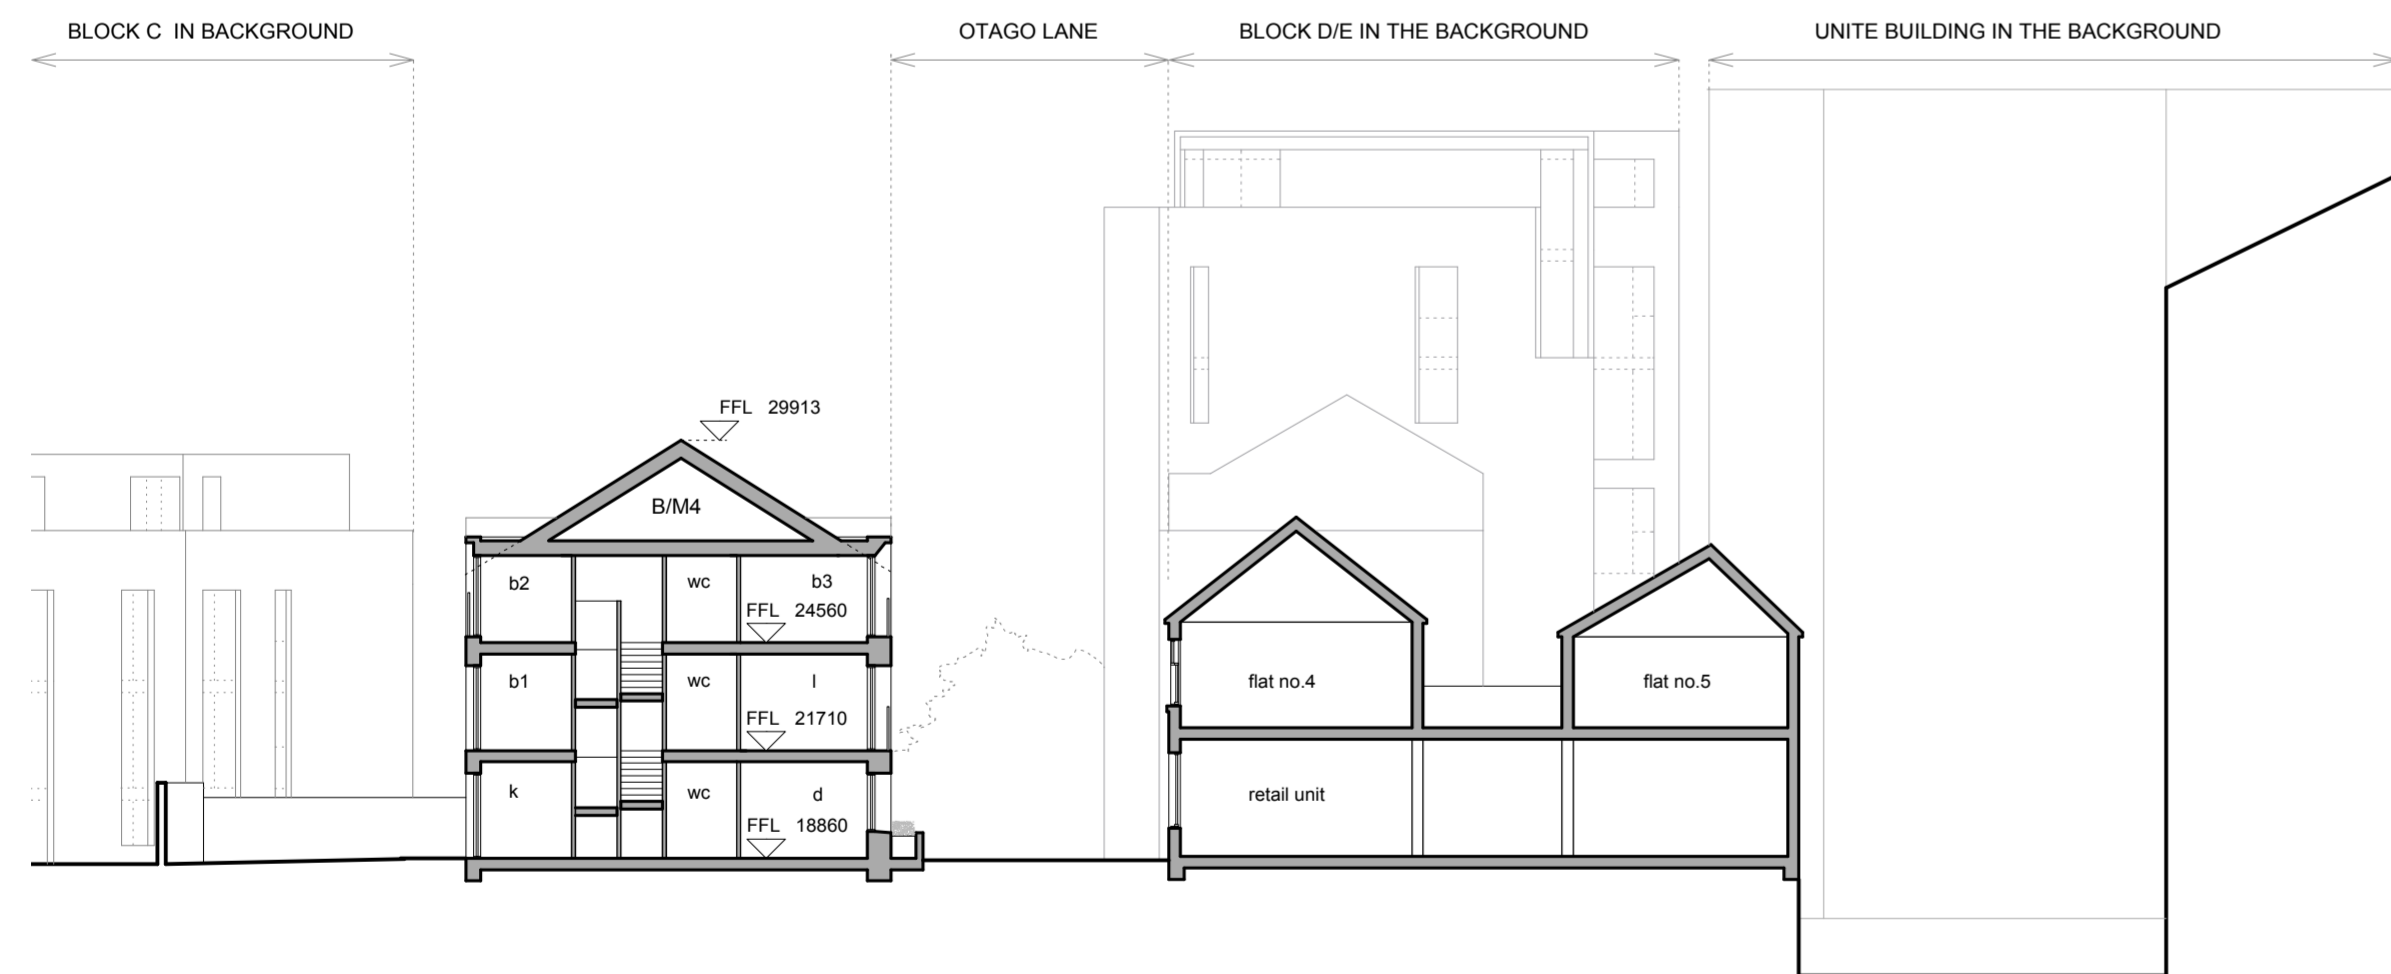

2 Block B Section BB
Scale 1:200

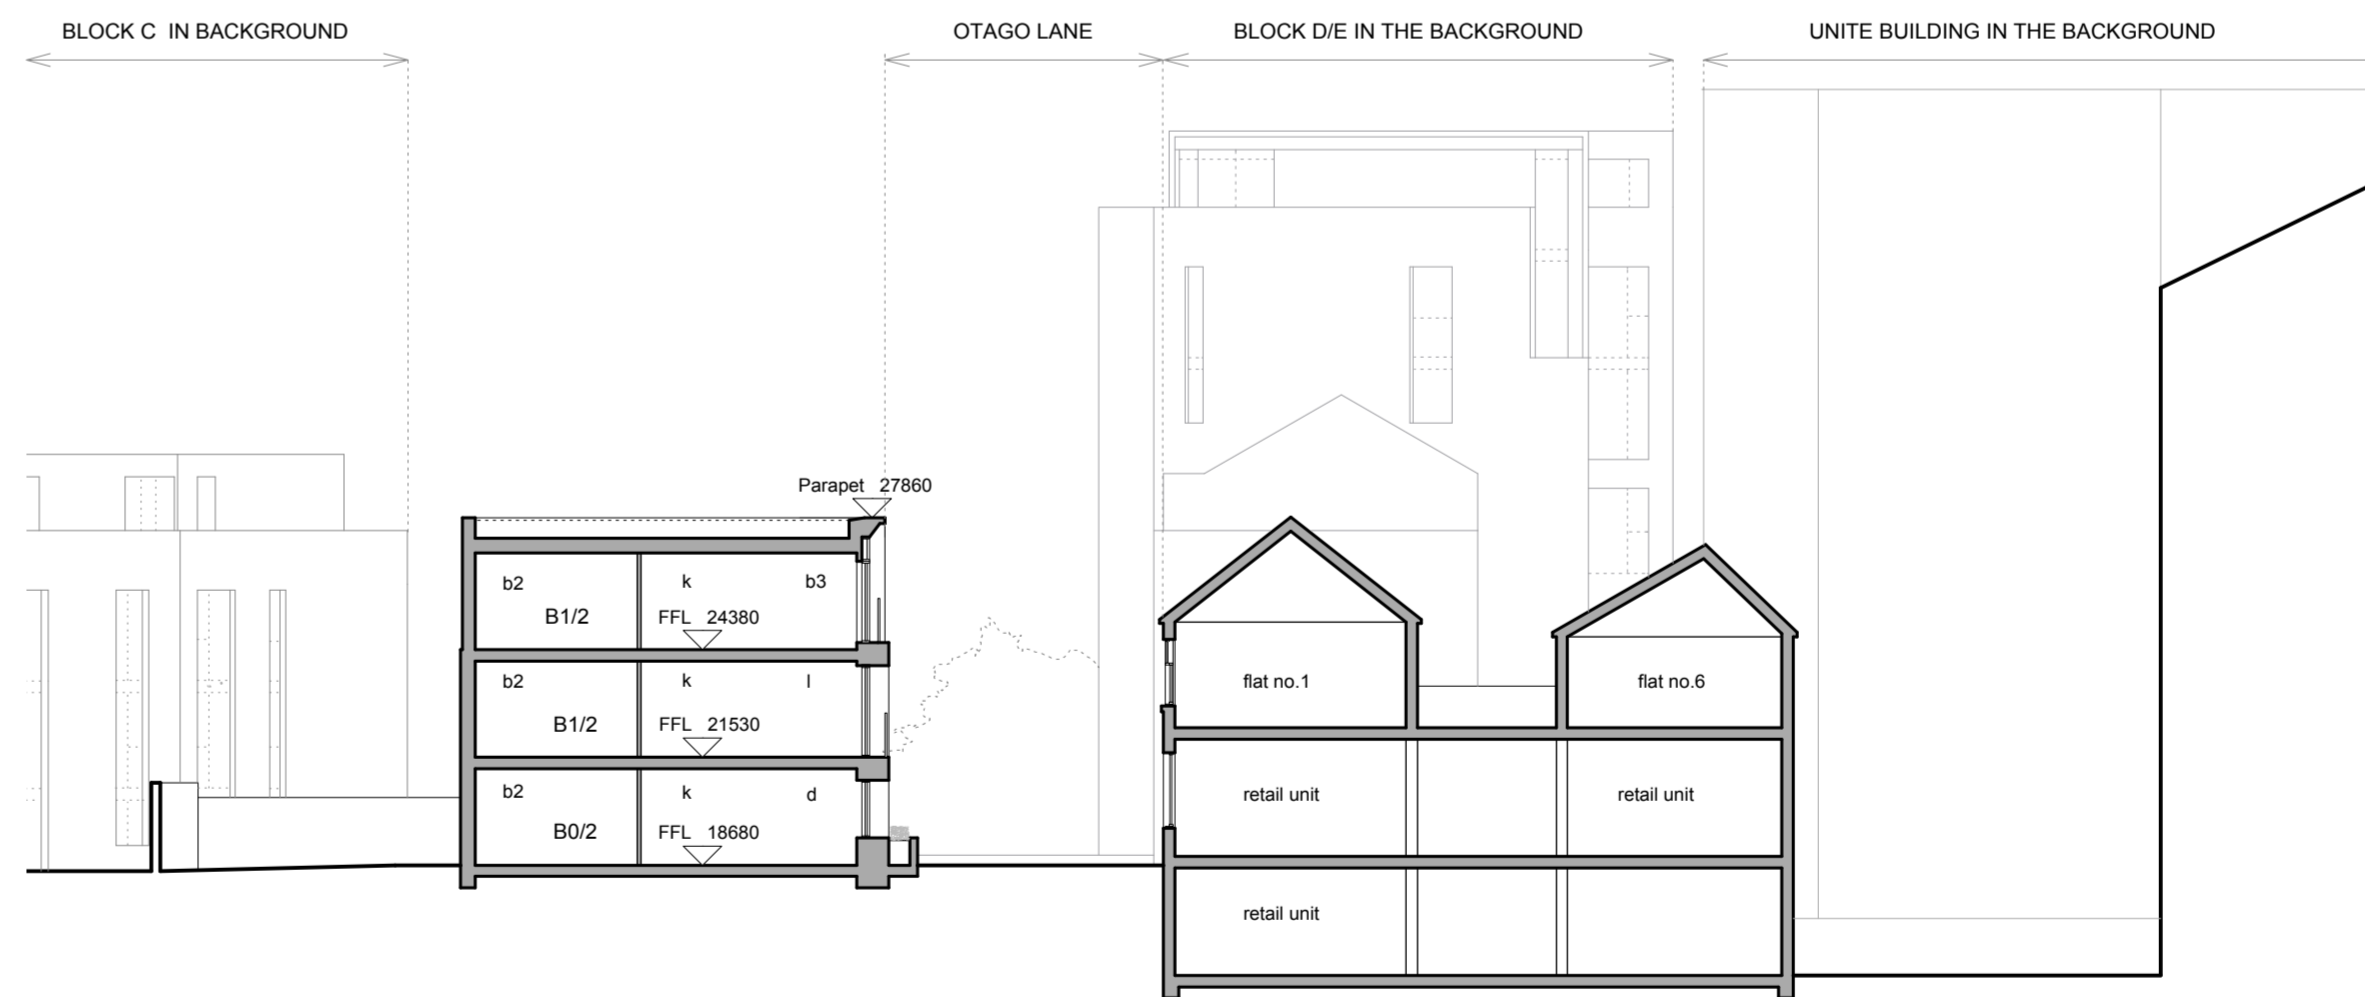

3 Block B Section CC
Scale 1:200

USE FIGURED DIMENSIONS ONLY. DO NOT SCALE FROM THIS DRAWING. ALL DIMENSIONS IN MM UNLESS NOTED OTHERWISE.

ALL DIMENSIONS TO BE VERIFIED ON SITE BEFORE PROCEEDING WITH WORK.

GARETH HOSKINS ARCHITECTS (GHA) TO BE NOTIFIED IN WRITING OF ANY DISCREPANCIES PRIOR TO ORDERING MATERIALS OR COMMENCING WORK.


TO BE READ IN CONJUNCTION WITH ALL OTHER GHA DRAWINGS, SCHEDULES AND SPECIFICATIONS.

ALL DRAWINGS TO BE READ IN CONJUNCTION WITH ENGINEER'S DRAWINGS.

REFER TO CONSULTANTS' DRAWINGS FOR STRUCTURAL AND SERVICES INFORMATION.

ALL EXISTING SITE INFORMATION SUPPLIED BY THE CLIENT.

SITE KEY

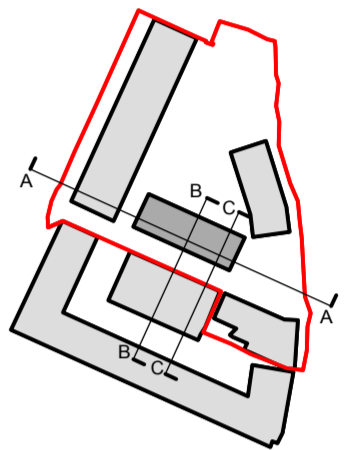

REV - (23.09.11) FIRST ISSUE (VP)

garethhoskinsarchitects

charlotte house 78 queen street glasgow G1 3DN 1 0141 221 0600 1 0141 222 2770

PROJECT PROPOSED RESIDENTIAL DEVELOPMENT - OTAGO LANE

CLIENT OTAGO STREET DEVELOPMENT LTD

DWG. NO. OSG AL(00)203

DATE SEP 2011

ISSUE PLANNING

SCALE 1:200 at A1

© COPYRIGHT GARETH HOSKINS ARCHITECTS LTD.