



1. Do not scale from this drawing. If in doubt refer to the drawing notes.
 2. All dimensions are in millimetres unless otherwise stated.
 3. The design is for information only and does not constitute a contract.
 4. Any change to the design requires a written instruction from the client.

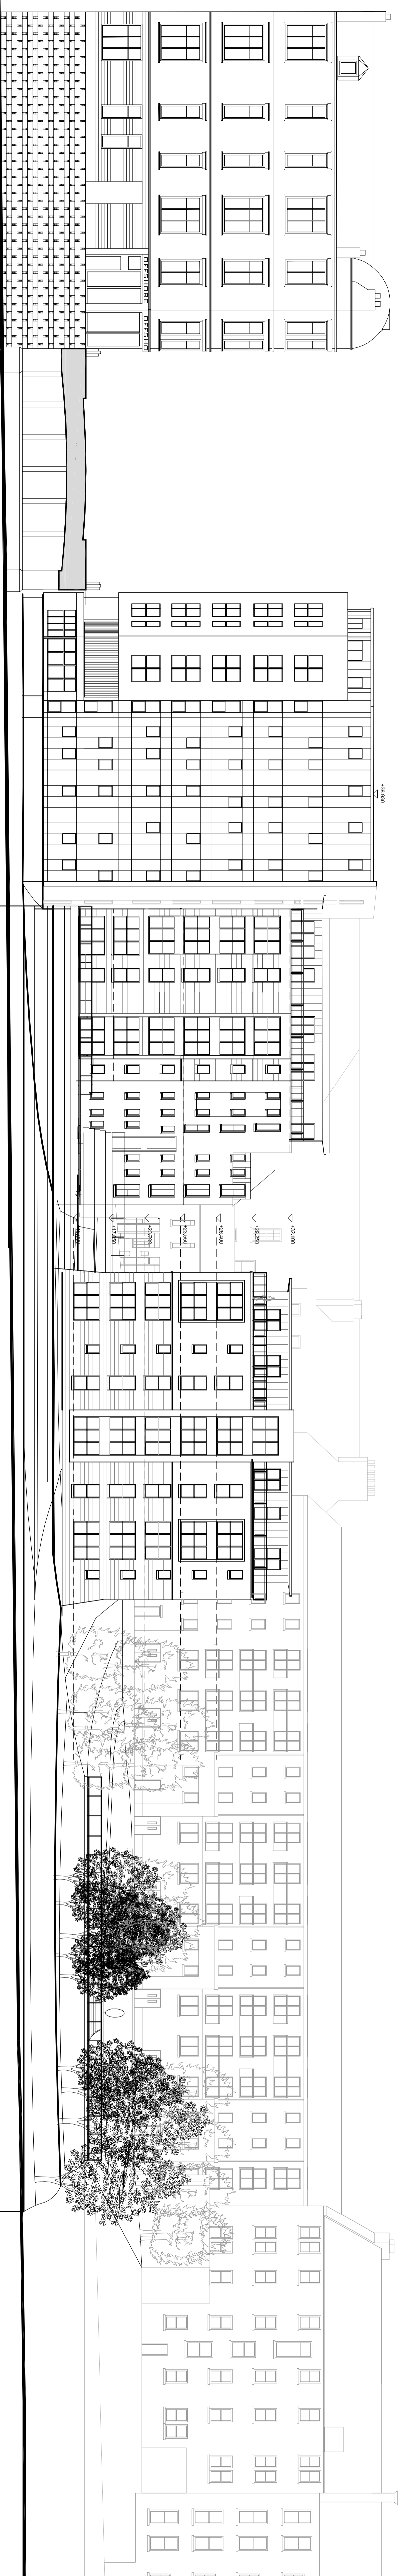

Proposed East Elevation to River Kelvin

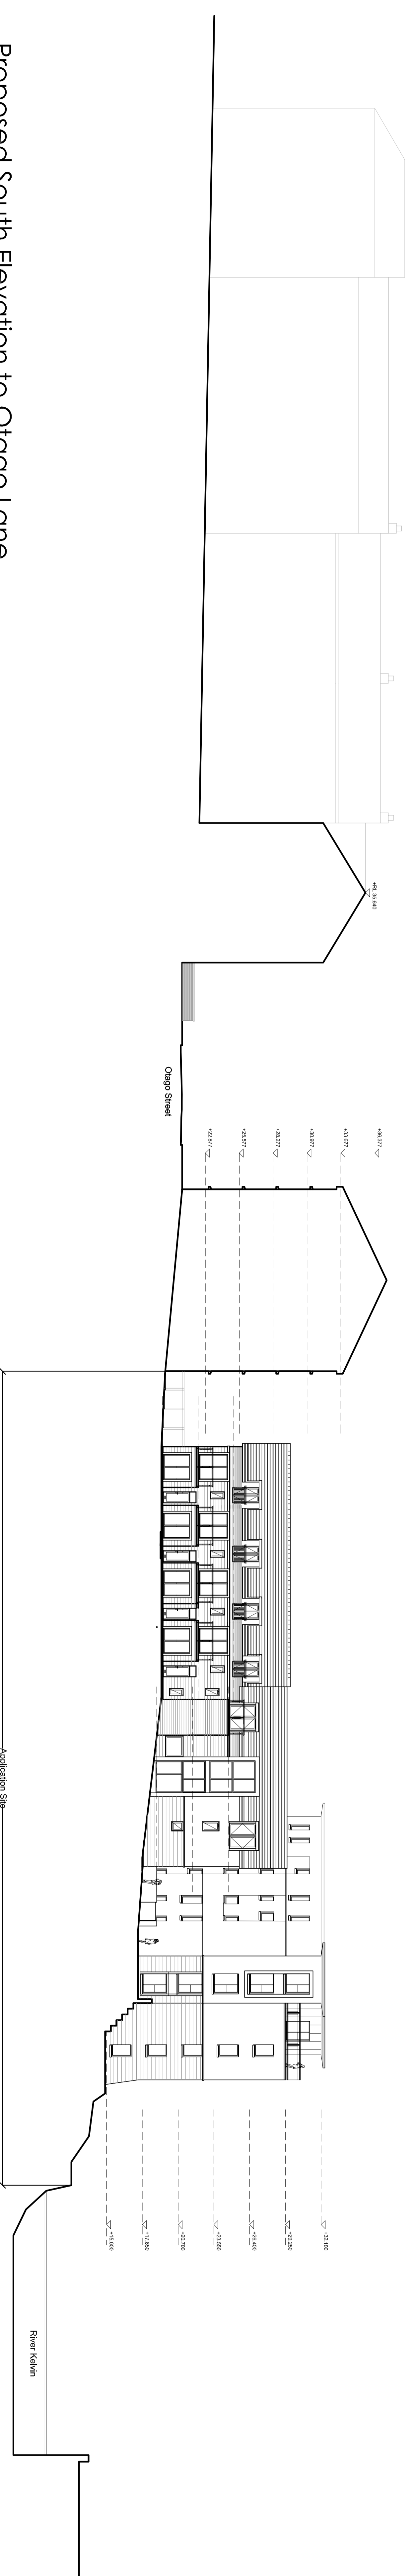

Proposed South Elevation to Otago Lane



Proposed North Elevation to Otago Lane

Stage D - Detailed Design

id PARTNERSHIP
 IAN DABNEY PARTNERSHIP
 SCOTLAND

15, South Victoria Street, Glasgow G2 0JF
 Tel: +44 (0)141 202 2222 Fax: +44 (0)141 202 2222 Email: info@idpartnership.co.uk
 Proposed Residential Development, Otago Street, Glasgow
 Otago Street Development Ltd

Project Name	Client	Project No.	Scale
15/20/01/01	ADP	1016	1:100
20/2/2016	1016	L014	